


| NO. | DATE    | REVISION   |
|-----|---------|------------|
| 1   | 5/21/06 | REVIEW SET |

|                     |                  |
|---------------------|------------------|
| PROJECT MANAGER, J. |                  |
| DESIGNED, G.        | DRAWING, G.      |
| CHECKED, J.         | FILED, WS-LAYOUT |

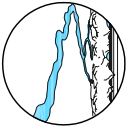

The Watershed Company  
1410 Market Street  
Kirkland, WA 98033  
425.822.5242 Fax: 425.827.8136  
watershed@watershedco.com  
www.watershedco.com

CLIENT:  
**KING  
COUNTY  
PARKS**


ADDRESS:  
821 SECOND AVENUE  
SEATTLE, WA 98104

TITLE:  
**BURKE-GILMAN  
TRAIL REDEVELOP-  
MENT: SENSITIVE  
AREAS STUDY**

JOB NUMBER: 050510

SHEET NUMBER: 1 OF 11

BAR IS ONE INCH IN  
ORIGINAL DRAWING  
ADJUST ACCORDINGLY

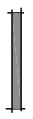

- LEGEND**
- WETLAND
  - STREAM
  - BURKE-GILMAN TRAIL




**SITE MAP: WETLAND 8**  
SCALE: 1"=10'

LEGEND

 WETLAND


 STREAM

 BURKE-GILMAN TRAIL

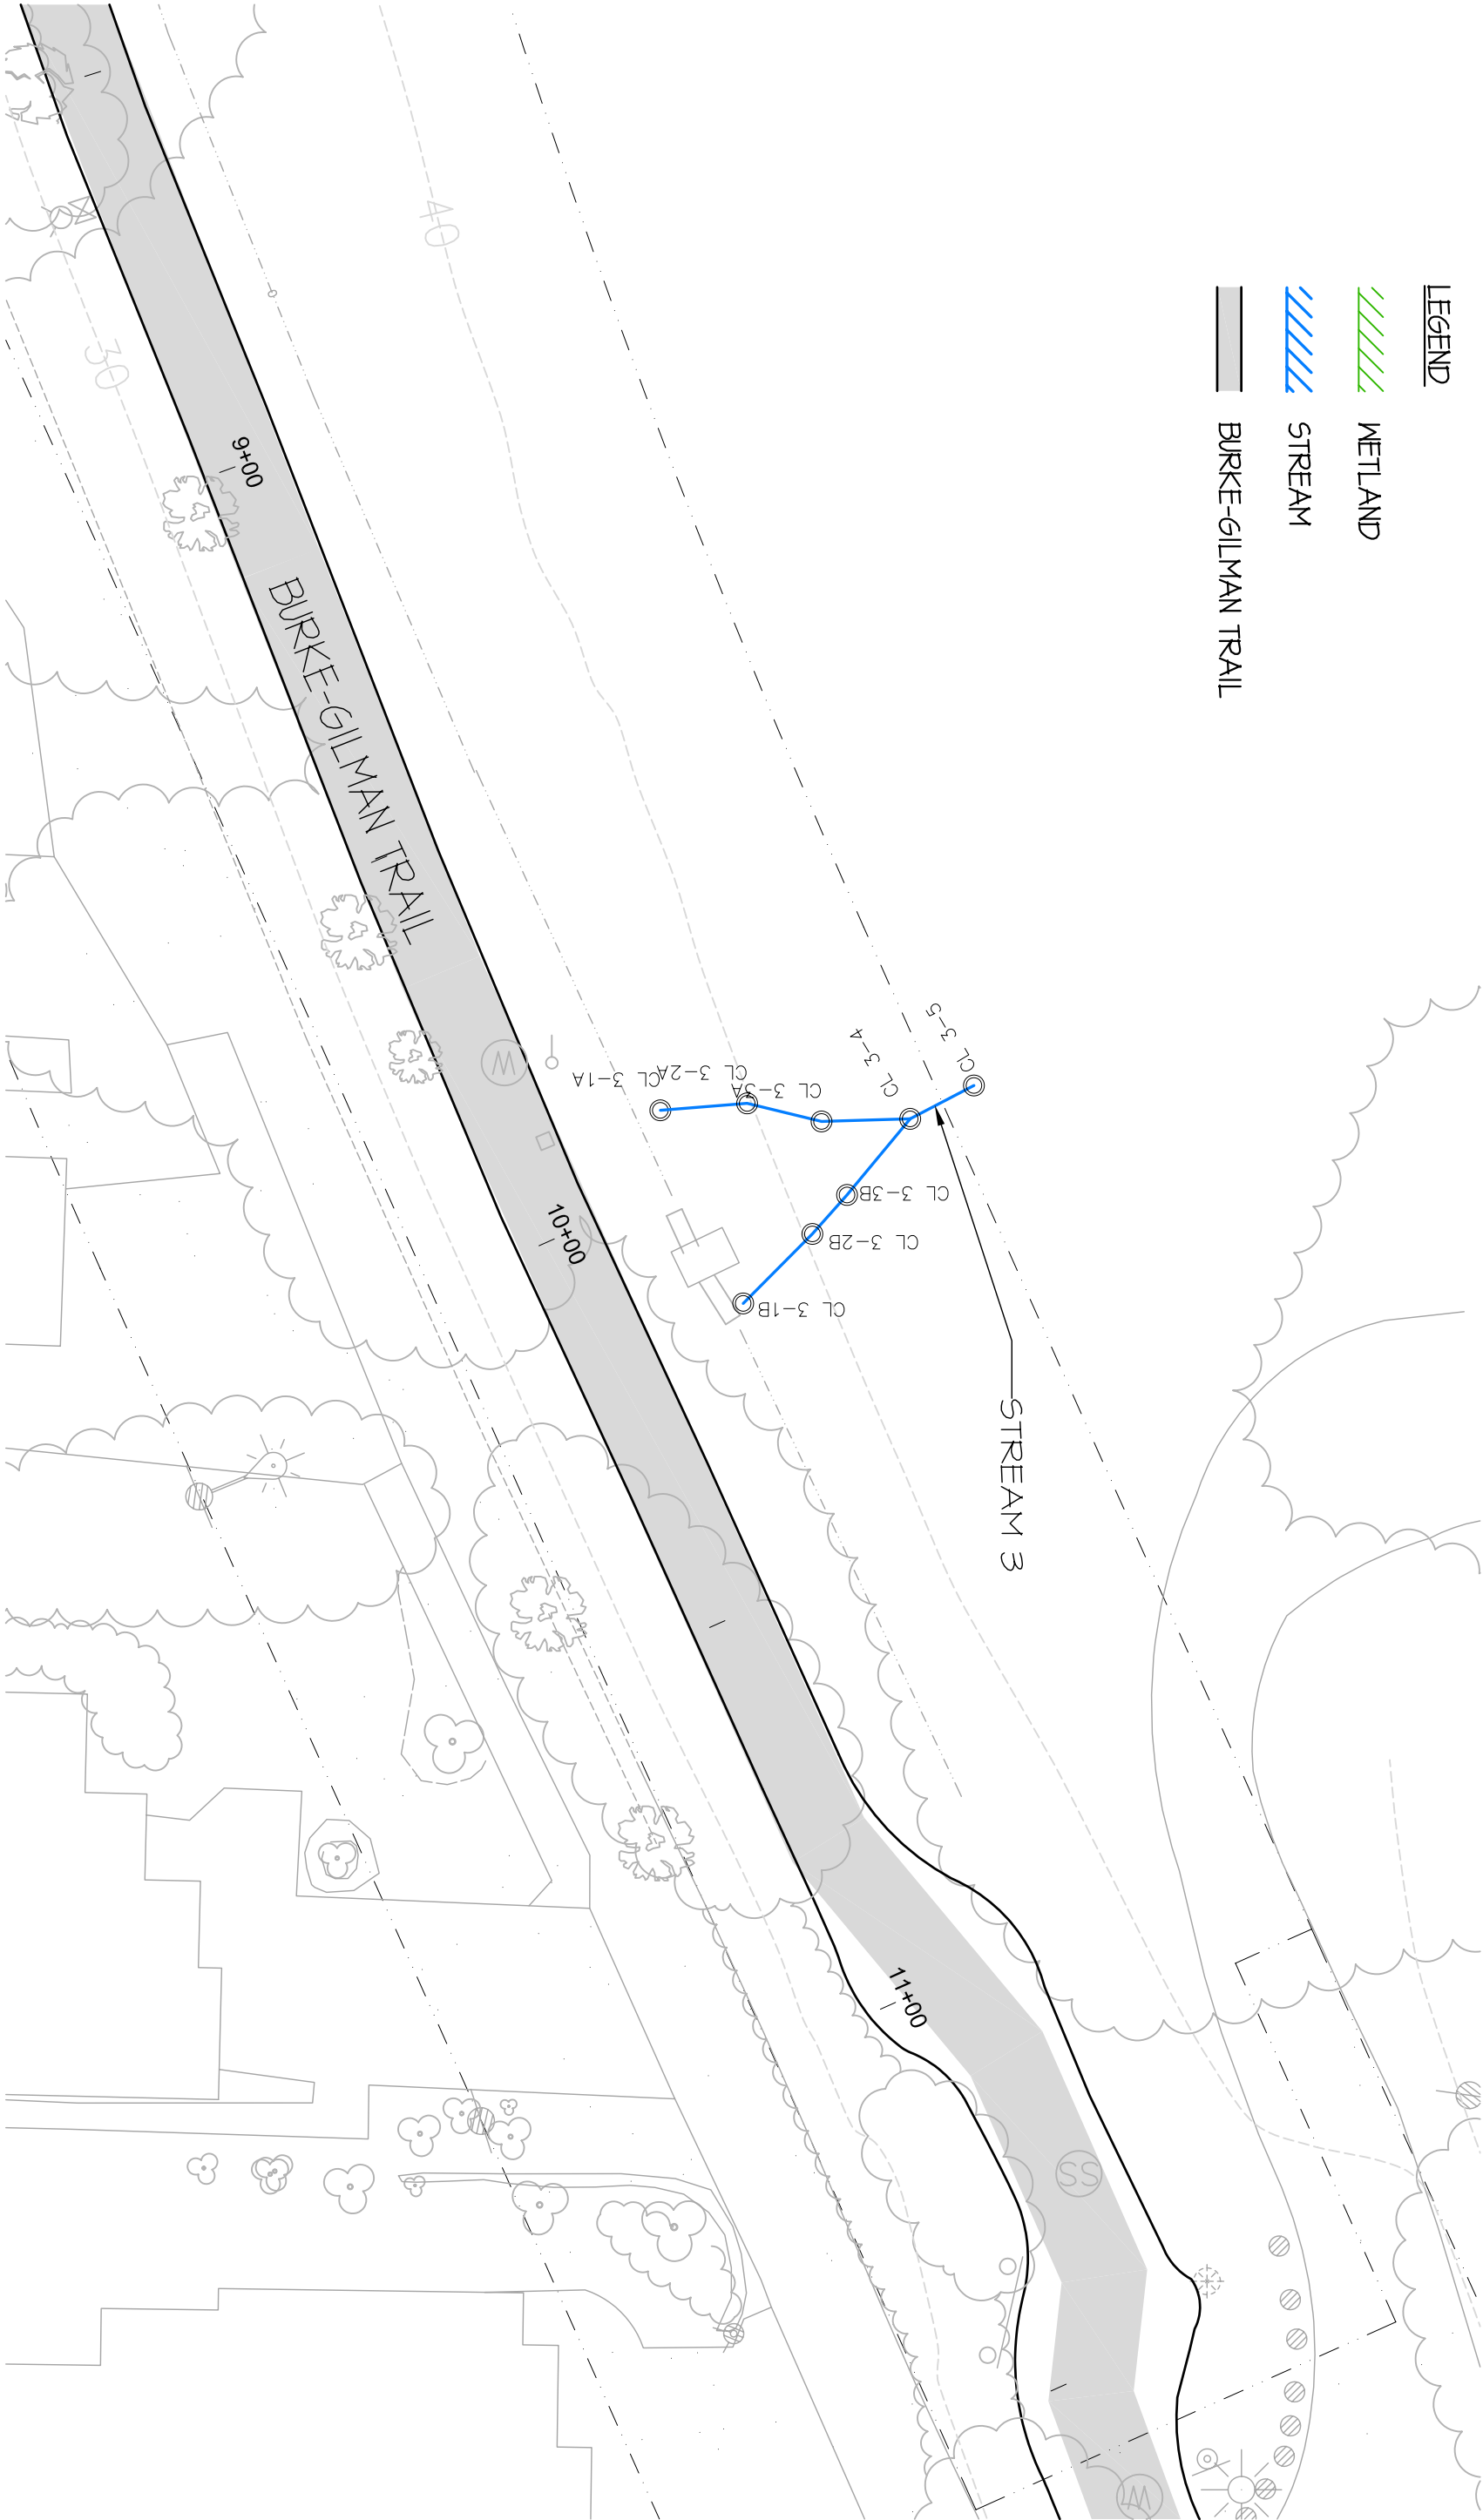

SITE MAP: STREAM 3

SCALE: 1"=10'

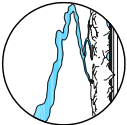

BAR IS ONE INCH IN  
ORIGINAL DRAWING  
ADJUST ACCORDINGLY

**The Watershed Company**  
1410 Market Street  
Kirkland, WA 98033  
425.822.5242 Fax: 425.827.8136  
watershed@watershedco.com  
www.watershedco.com

**CLIENT:**  
**KING  
COUNTY  
PARKS**

**ADDRESS:**  
821 SECOND AVENUE  
SEATTLE, WA 98104

**TITLE:**  
**BURKE-GILMAN  
TRAIL REDEVELOP-  
MENT: SENSITIVE  
AREAS STUDY**

**JOB NUMBER:** 050510

**SHEET NUMBER:** 2 OF 11

| NO. | DATE    | REVISION   |
|-----|---------|------------|
| 1   | 5/21/06 | REVIEW SET |

| PROJECT MANAGER, J.C. |           |
|-----------------------|-----------|
| DESIGNED:             | DRAWINGS: |
| CHECKED:              | FILED:    |
|                       | MS-LAYOUT |

| NO. | DATE    | REVISION   |
|-----|---------|------------|
| 1   | 5/21/06 | REVIEW SET |

|                     |                  |
|---------------------|------------------|
| PROJECT MANAGER, J. |                  |
| DESIGNED, G.        | DRAWING, G.      |
| CHECKED, J.         | FILED, WS-LAYOUT |



The Watershed Company  
1410 Market Street  
Kirkland, WA 98033  
425.822.5242 Fax: 425.827.8136  
watershed@watershedco.com  
www.watershedco.com

CLIENT:  
**KING  
COUNTY  
PARKS**


ADDRESS:  
821 SECOND AVENUE  
SEATTLE, WA 98104

TITLE:  
**BURKE-GILMAN  
TRAIL REDEVELOP-  
MENT: SENSITIVE  
AREAS STUDY**

JOB NUMBER: 050510


SHEET NUMBER: 3 OF 11


BAR IS ONE INCH IN  
ORIGINAL DRAWING  
ADJUST ACCORDINGLY

 

- LEGEND**
- WETLAND
  - STREAM
  - BURKE-GILMAN TRAIL

**SITE MAP: WETLAND 7**  
SCALE: 1"=10'

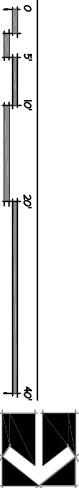

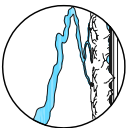

The Watershed Company  
1410 Market Street  
Kirkland, WA 98033  
425.822.5242 Fax: 425.827.8136  
watershed@watershedco.com  
www.watershedco.com

CLIENT:  
**KING  
COUNTY  
PARKS**


ADDRESS:  
821 SECOND AVENUE  
SEATTLE, WA 98104

TITLE:  
**BURKE-GILMAN  
TRAIL REDEVELOP-  
MENT: SENSITIVE  
AREAS STUDY**


JOB NUMBER: 050510  
SHEET NUMBER: 4 OF 11

LEGEND

- WETLAND
- STREAM
- BURKE-GILMAN TRAIL

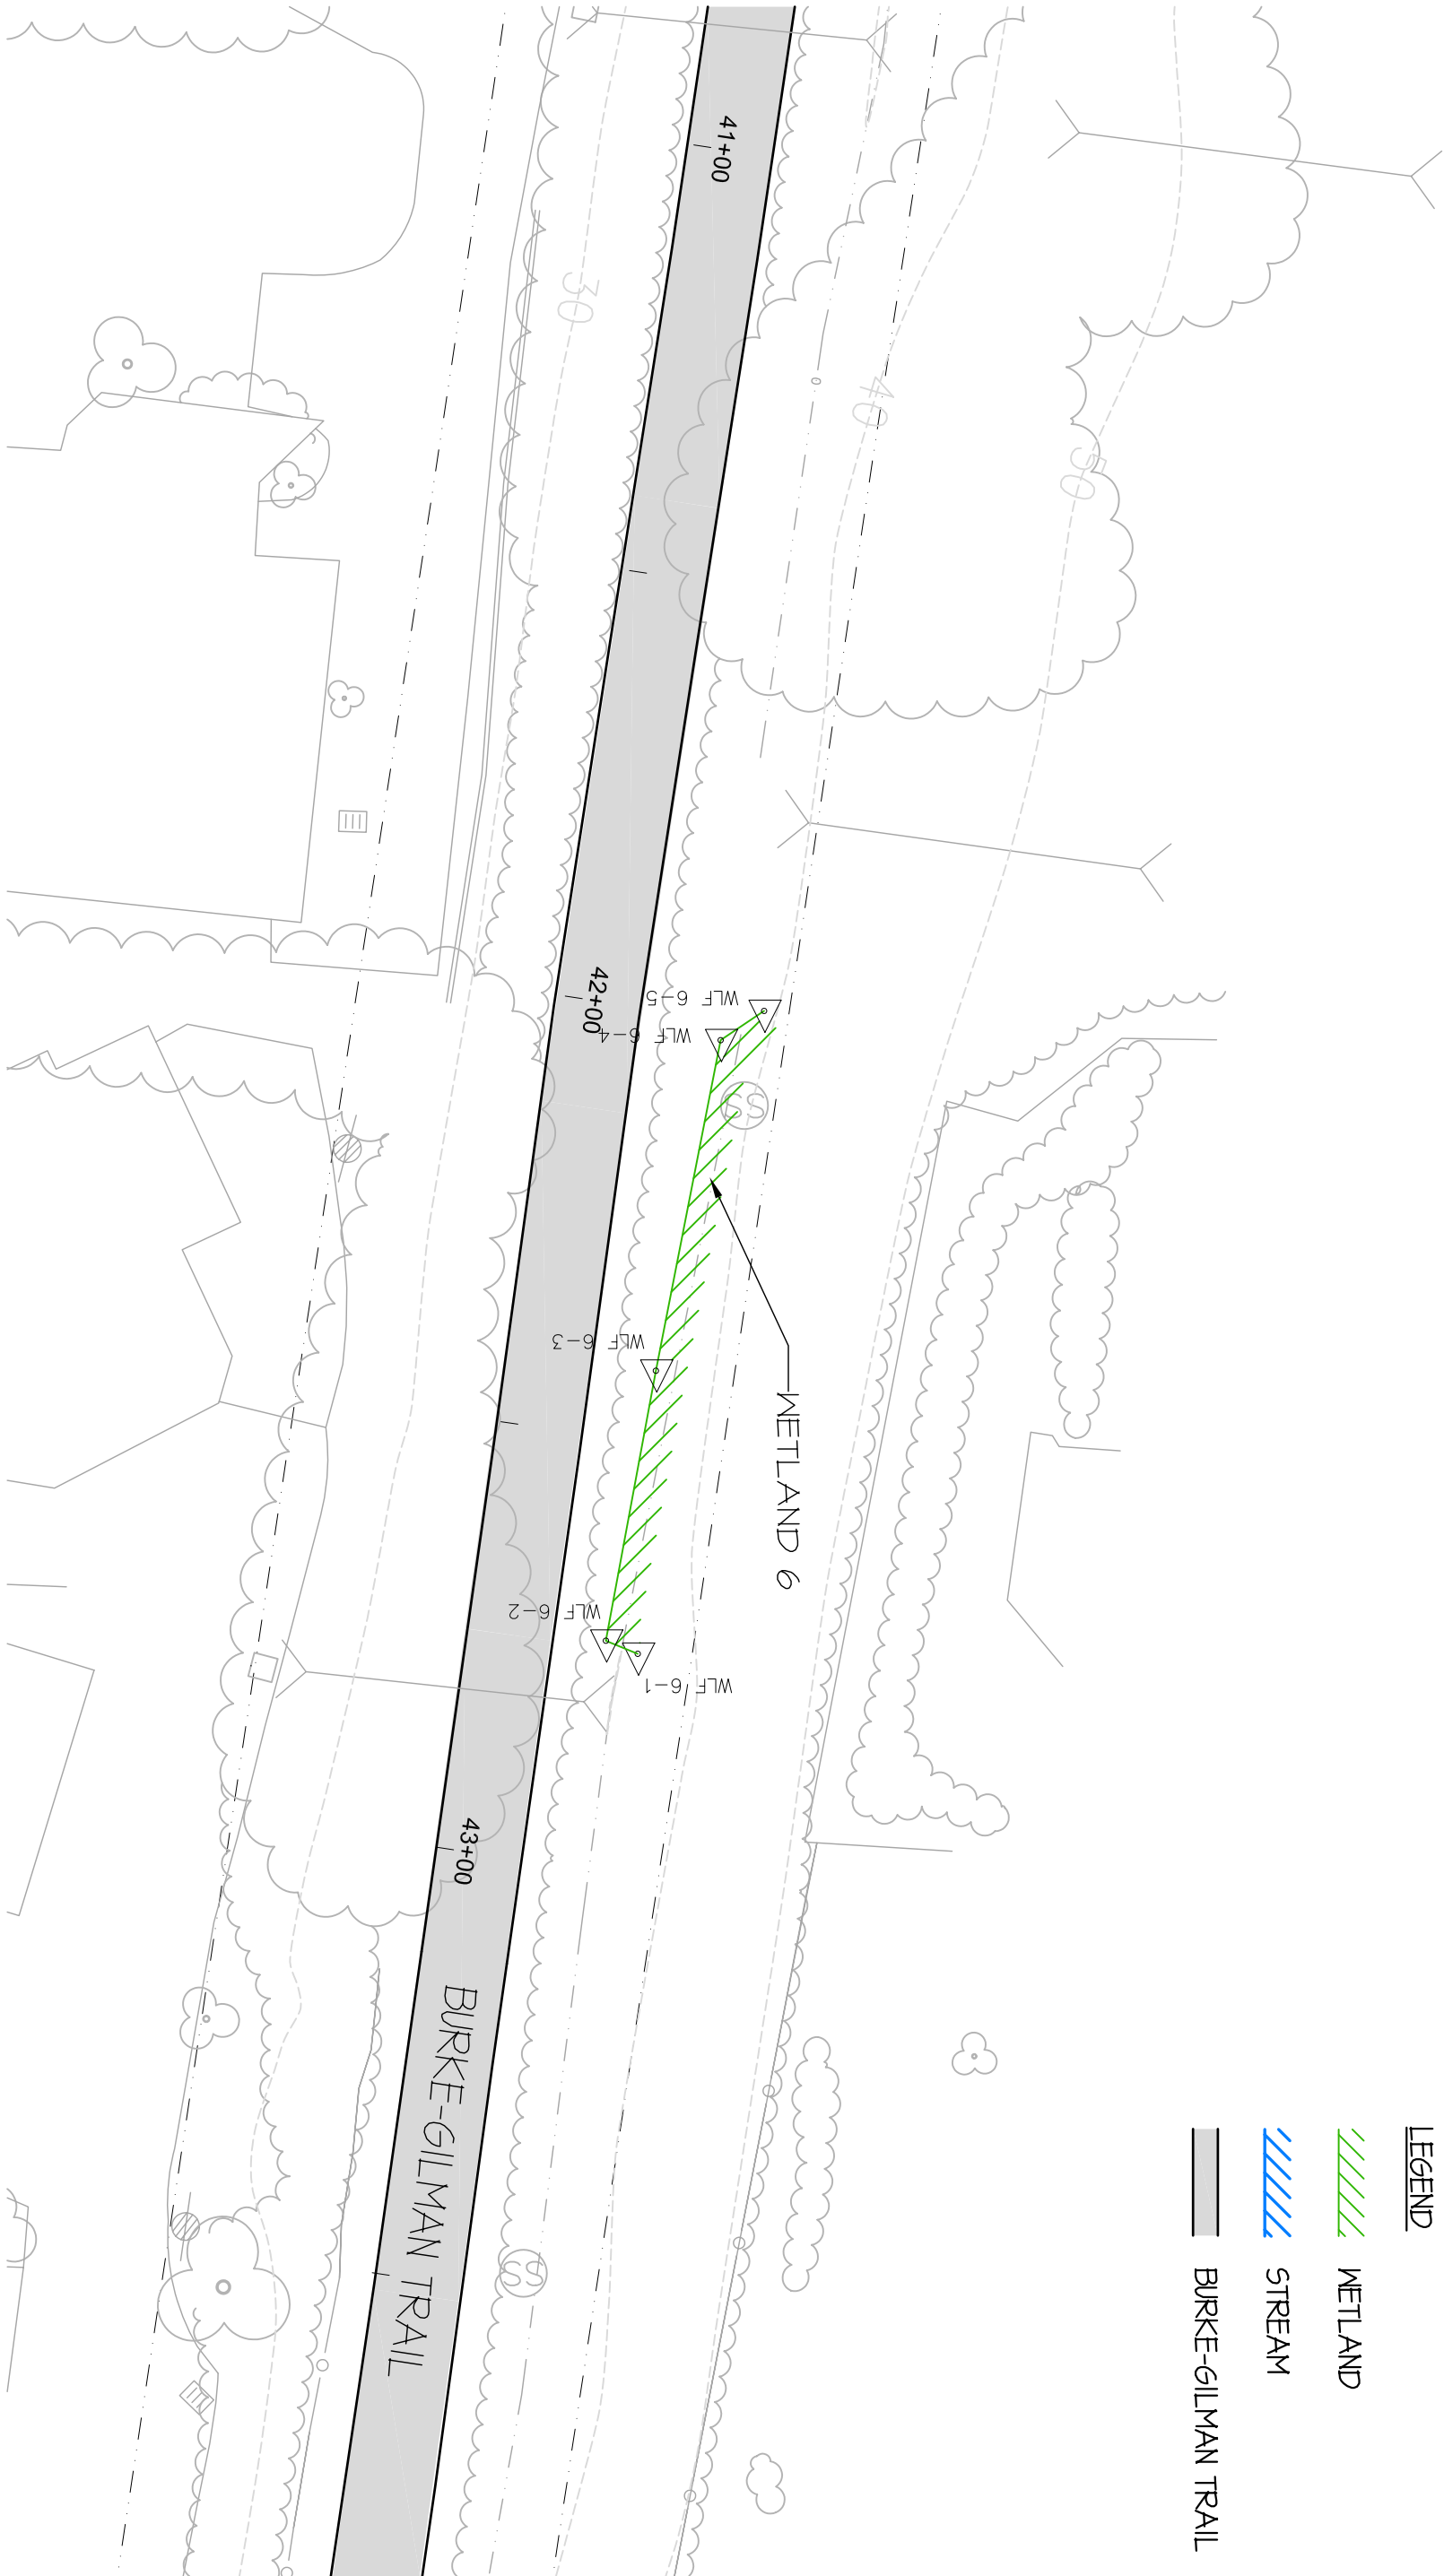

SITE MAP: WETLAND 6  
SCALE: 1"=10'

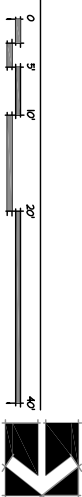



| NO. | DATE    | REVISION   |
|-----|---------|------------|
| 1   | 5/21/06 | REVIEW SET |

|                     |        |             |
|---------------------|--------|-------------|
| PROJECT MANAGER, J. |        | DRAWING, G. |
| CHECKED,            | FILED, | MS-LAYOUT   |

BAR IS ONE INCH IN  
ORIGINAL DRAWING  
ADJUST ACCORDING



The Watershed Company  
1410 Market Street  
Kirkland, WA 98033  
425.822.5242 Fax: 425.827.8136  
watershed@watershedco.com  
www.watershedco.com

CLIENT:  
**KING  
COUNTY  
PARKS**

ADDRESS:  
821 SECOND AVENUE  
SEATTLE, WA 98104

TITLE:  
**BURKE-GILMAN  
TRAIL REDEVELOP-  
MENT: SENSITIVE  
AREAS STUDY**

JOB NUMBER: 050510

SHEET NUMBER: 5 OF 11

- LEGEND**
- WETLAND
  - STREAM
  - BURKE-GILMAN TRAIL



SITE MAP: WETLAND 5 & STREAM 4  
SCALE: 1"=20'

| NO. | DATE    | REVISION   |
|-----|---------|------------|
| 1   | 5/21/06 | REVIEW SET |

|                     |                  |
|---------------------|------------------|
| PROJECT MANAGER, J. |                  |
| DESIGNED, J.        | DRAWING, G.      |
| CHECKED, J.         | FILED, MS-LAYOUT |

BAR IS ONE INCH IN  
ORIGINAL DRAWING  
ADJUST ACCORDINGLY



The Watershed Company  
1410 Market Street  
Kirkland, WA 98033  
425.822.5242 Fax: 425.827.8136  
watershed@watershedco.com  
www.watershedco.com

CLIENT: KING  
COUNTY  
PARKS


ADDRESS:  
821 SECOND AVENUE  
SEATTLE, WA 98104

TITLE:  
BURKE-GILMAN  
TRAIL REDEVELOP-  
MENT: SENSITIVE  
AREAS STUDY


|               |         |
|---------------|---------|
| JOB NUMBER:   | 050510  |
| SHEET NUMBER: | 6 OF 11 |


LEGEND

- WETLAND
- STREAM
- BURKE-GILMAN TRAIL

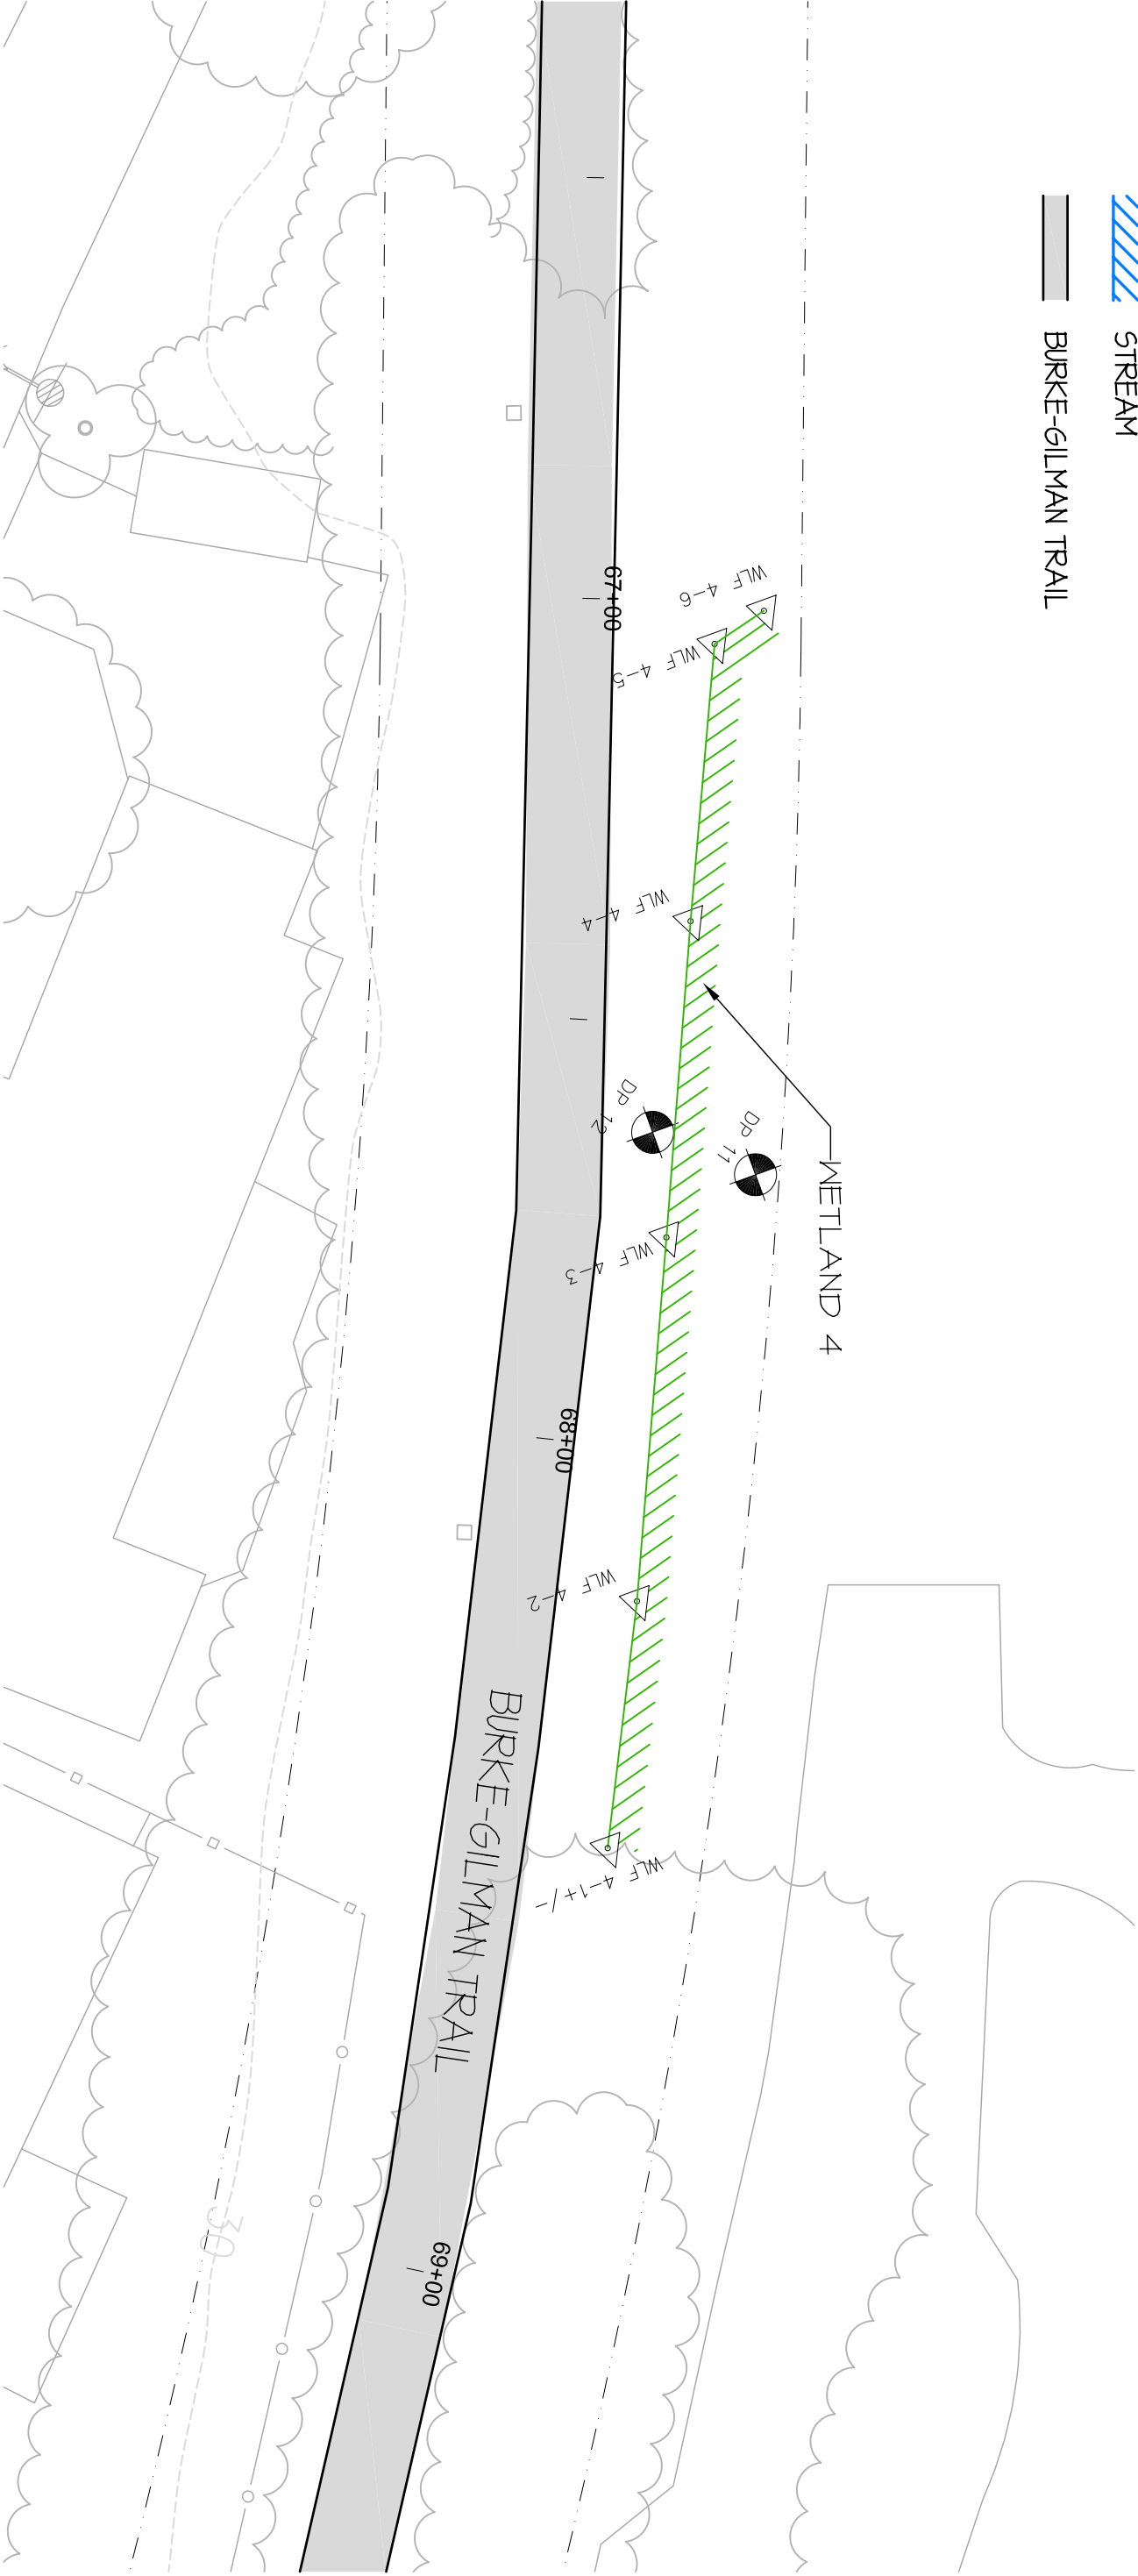

SITE MAP: WETLAND 5  
SCALE: 1"=10'

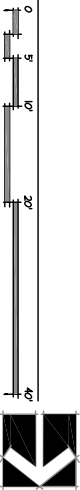

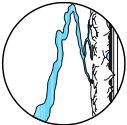

The Watershed Company  
1410 Market Street  
Kirkland, WA 98033  
425.822.5242 Fax: 425.827.8136  
watershed@watershedco.com  
www.watershedco.com

CLIENT:  
**KING  
COUNTY  
PARKS**

ADDRESS:  
821 SECOND AVENUE  
SEATTLE, WA 98104

TITLE:  
**BURKE-GILMAN  
TRAIL REDEVELOP-  
MENT: SENSITIVE  
AREAS STUDY**

JOB NUMBER: 050510

SHEET NUMBER: 7 OF 11

BAR IS ONE INCH IN  
ORIGINAL DRAWING  
ADJUST ACCORDINGLY



WETLAND 3



LEGEND


WETLAND

STREAM

BURKE-GILMAN TRAIL

SITE MAP: WETLAND 3 & MCALEER CREEK

SCALE: 1"=10'

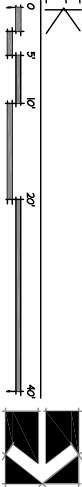

| NO. | DATE    | REVISION   |
|-----|---------|------------|
| 1   | 5/21/06 | REVIEW SET |

|  |  |
|--|--|
|  |  |
|--|--|

|                     |              |
|---------------------|--------------|
| PROJECT MANAGER, J. | DRAFTING, G. |
| DESIGNED, J.        | CHECKED, J.  |
| FILED, MS-LAYOUT    |              |

BAR IS ONE INCH IN ORIGINAL DRAWING ADJUST ACCORDINGLY

**The Watershed Company**  
1410 Market Street  
Kirkland, WA 98033  
425.822.5242 Fax: 425.827.8136  
watershed@watershedco.com  
www.watershedco.com

**CLIENT:**  
**KING COUNTY PARKS**

**ADDRESS:**  
821 SECOND AVENUE  
SEATTLE, WA 98104

**TITLE:**  
**BURKE-GILMAN TRAIL REDEVELOPMENT: SENSITIVE AREAS STUDY**

|                      |                |
|----------------------|----------------|
| <b>JOB NUMBER:</b>   | <b>050510</b>  |
| <b>SHEET NUMBER:</b> | <b>8 OF 11</b> |

- LEGEND**
- WETLAND
  - STREAM
  - BURKE-GILMAN TRAIL





**SITE MAP: WETLAND 2**  
SCALE: 1"=10'





LEGEND

- WETLAND
- STREAM
- BURKE-GILMAN TRAIL

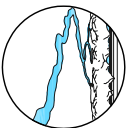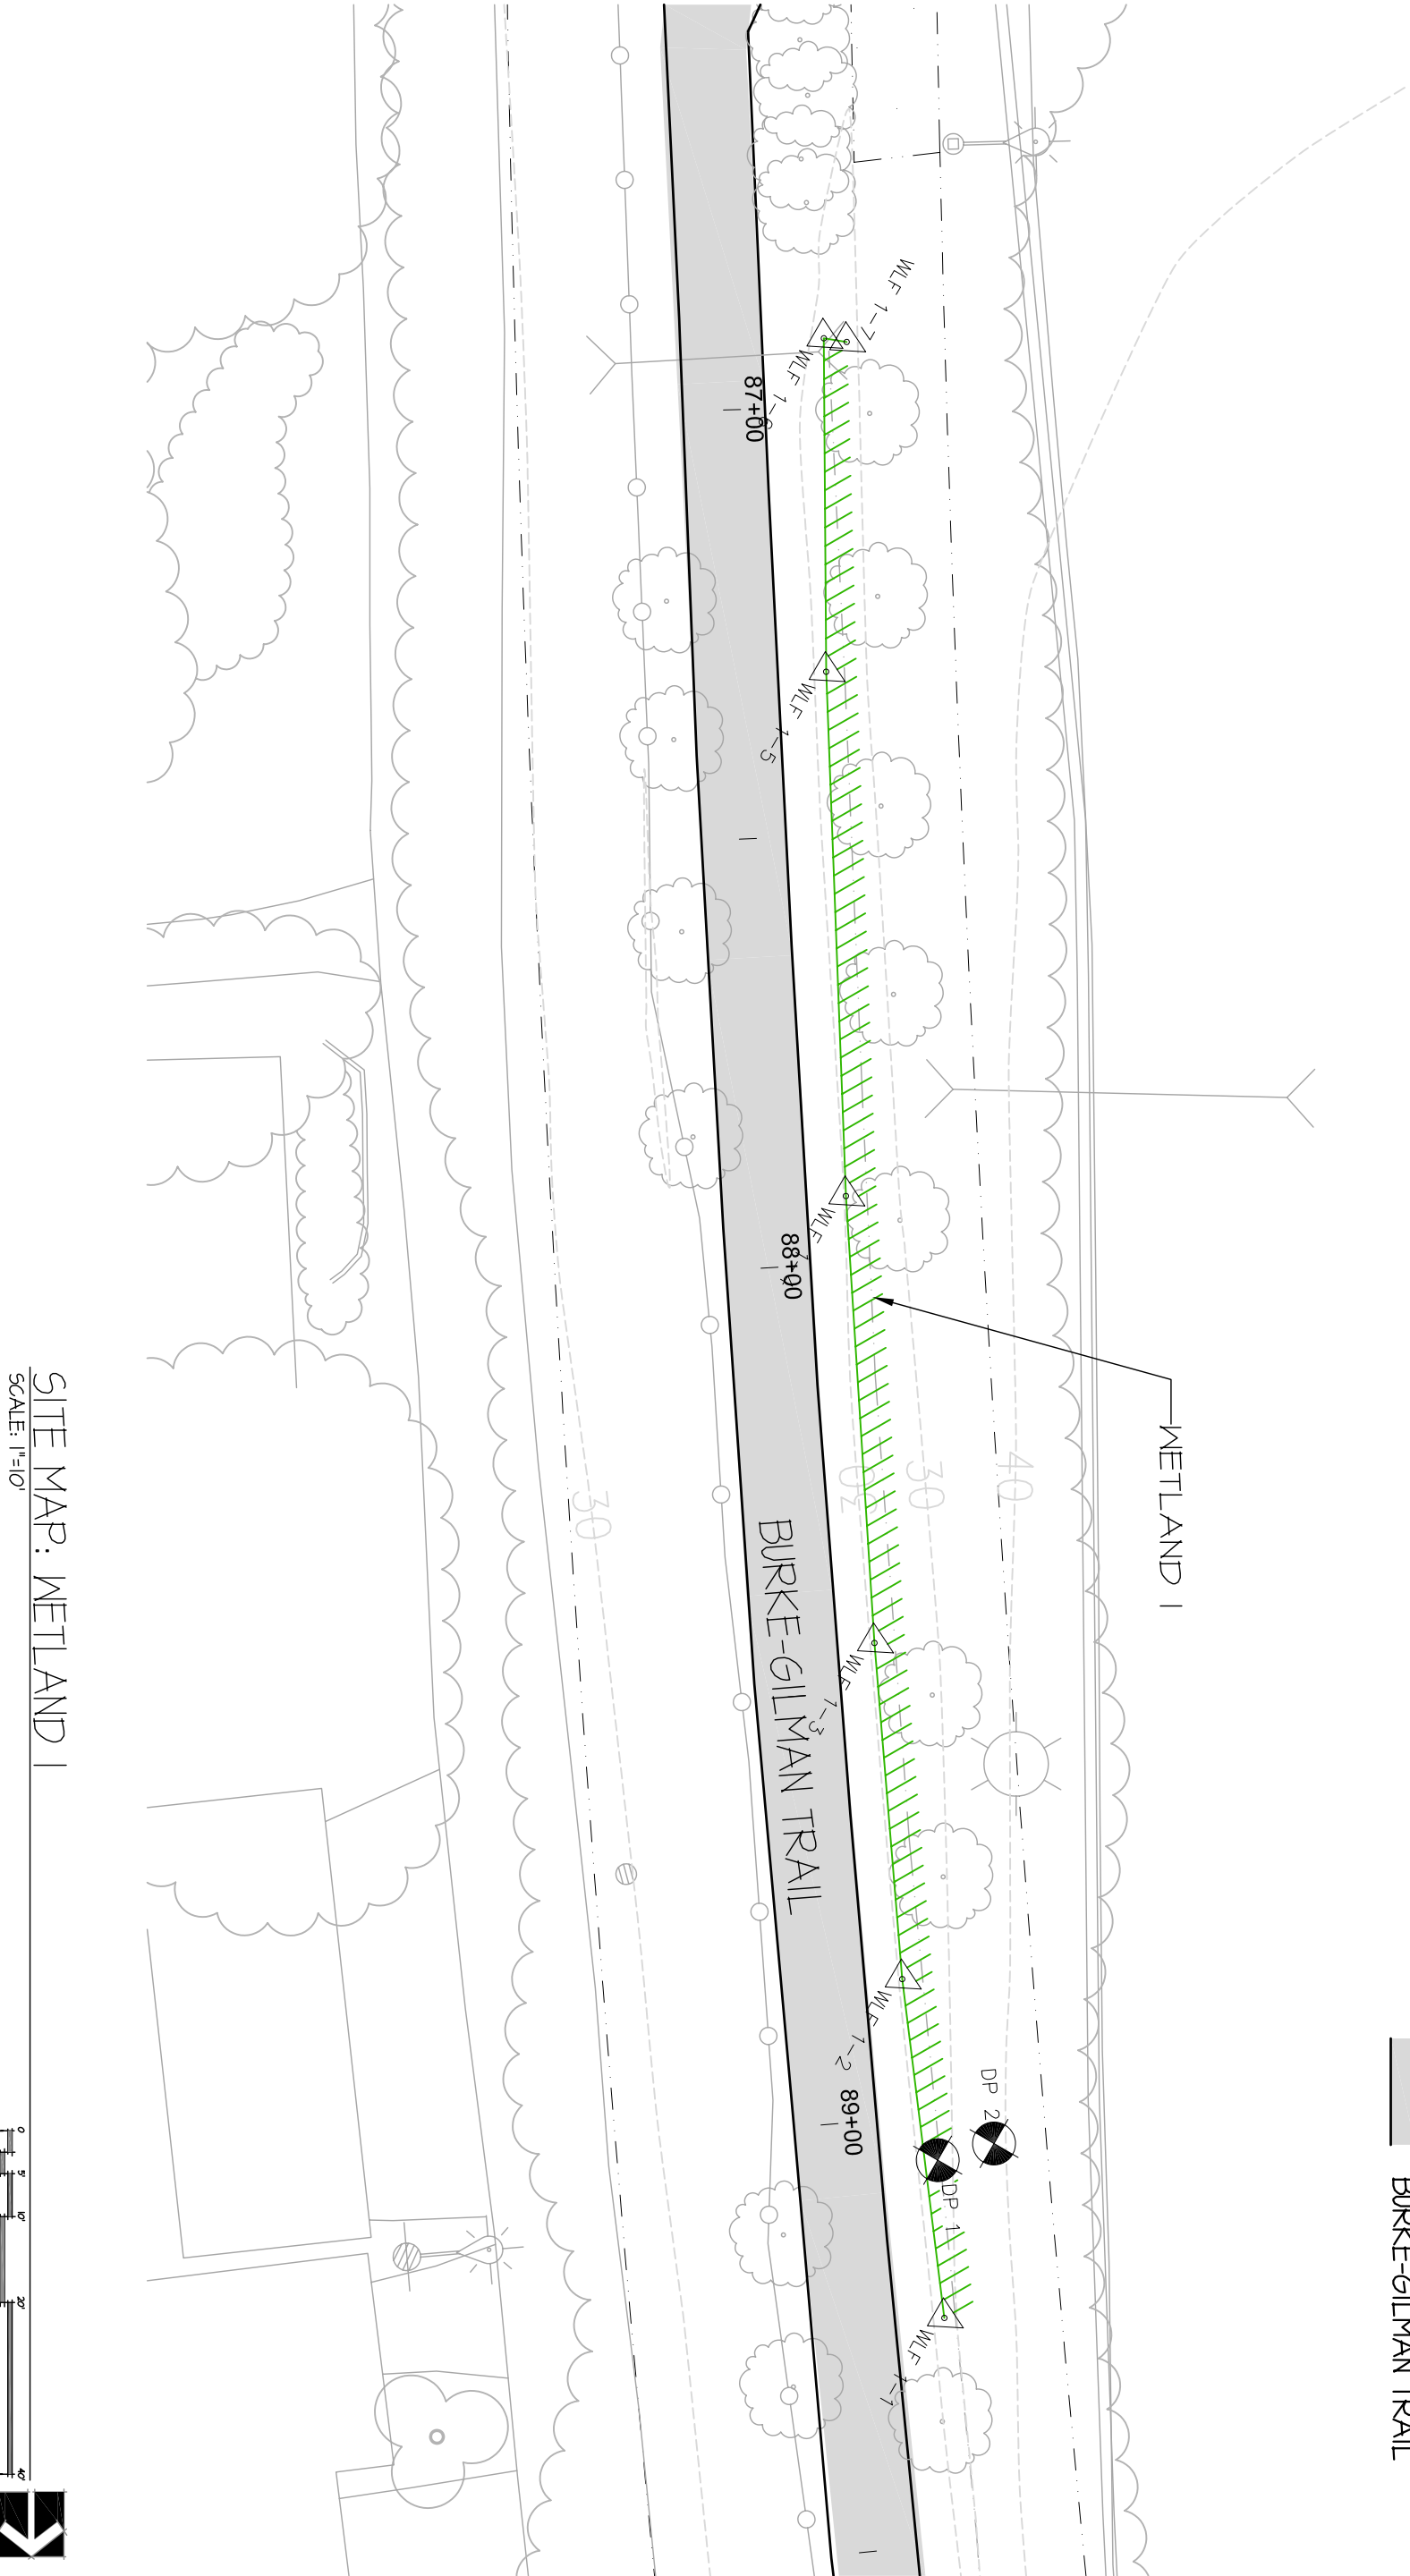

The Watershed Company  
1410 Market Street  
Kirkland, WA 98033  
425.822.5242 Fax: 425.827.8136  
watershed@watershedco.com  
www.watershedco.com


CLIENT: KING  
COUNTY  
PARKS

ADDRESS:  
821 SECOND AVENUE  
SEATTLE, WA 98104

TITLE:  
BURKE-GILMAN  
TRAIL REDEVELOP-  
MENT: SENSITIVE  
AREAS STUDY

JOB NUMBER: 050510



SHEET NUMBER: 10 OF 11

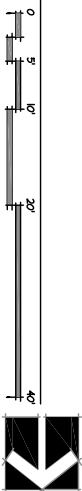

SITE MAP: WETLAND I  
SCALE: 1"=100'

LEGEND

- WETLAND
- STREAM
- BURKE-GILMAN TRAIL

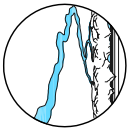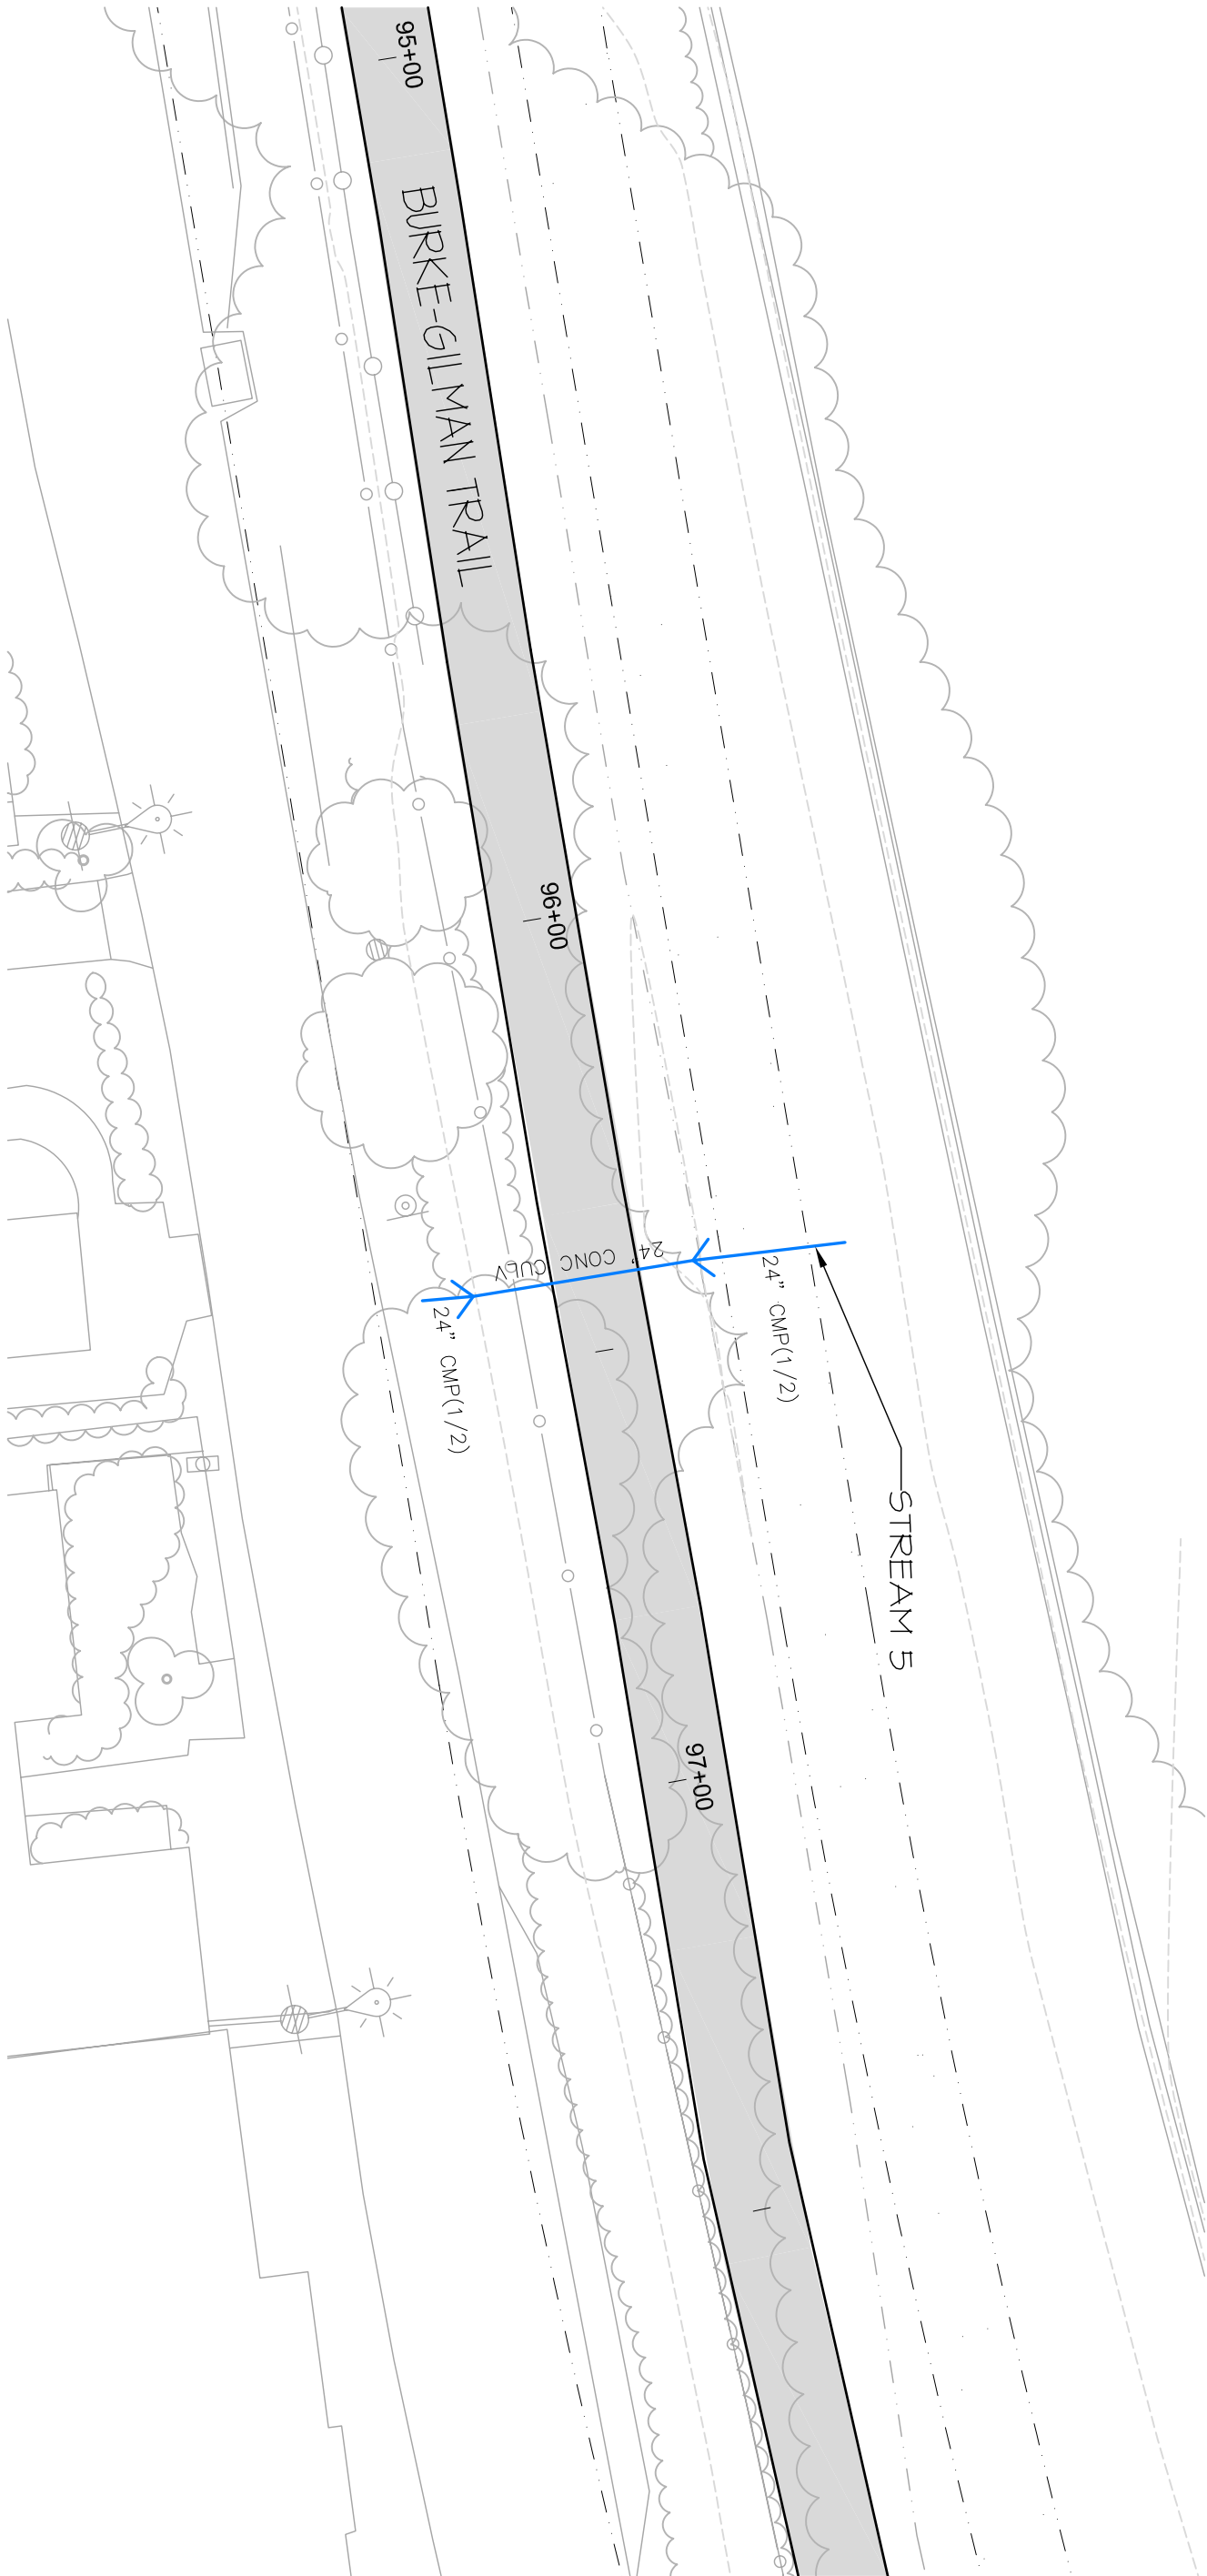

The Watershed Company  
1410 Market Street  
Kirkland, WA 98033  
425.822.5242 Fax: 425.827.8136  
watershed@watershedco.com  
www.watershedco.com

CLIENT:  
**KING  
COUNTY  
PARKS**

ADDRESS:  
821 SECOND AVENUE  
SEATTLE, WA 98104

TITLE:  
**BURKE-GILMAN  
TRAIL REDEVELOP-  
MENT: SENSITIVE  
AREAS STUDY**

JOB NUMBER: 050510

SHEET NUMBER: 11 OF 11

SITE MAP: STREAM 5

SCALE: 1"=10'

